



10x18 Sara's Mansion Roof Layout



10x18 Sara's Mansion Floor Layout

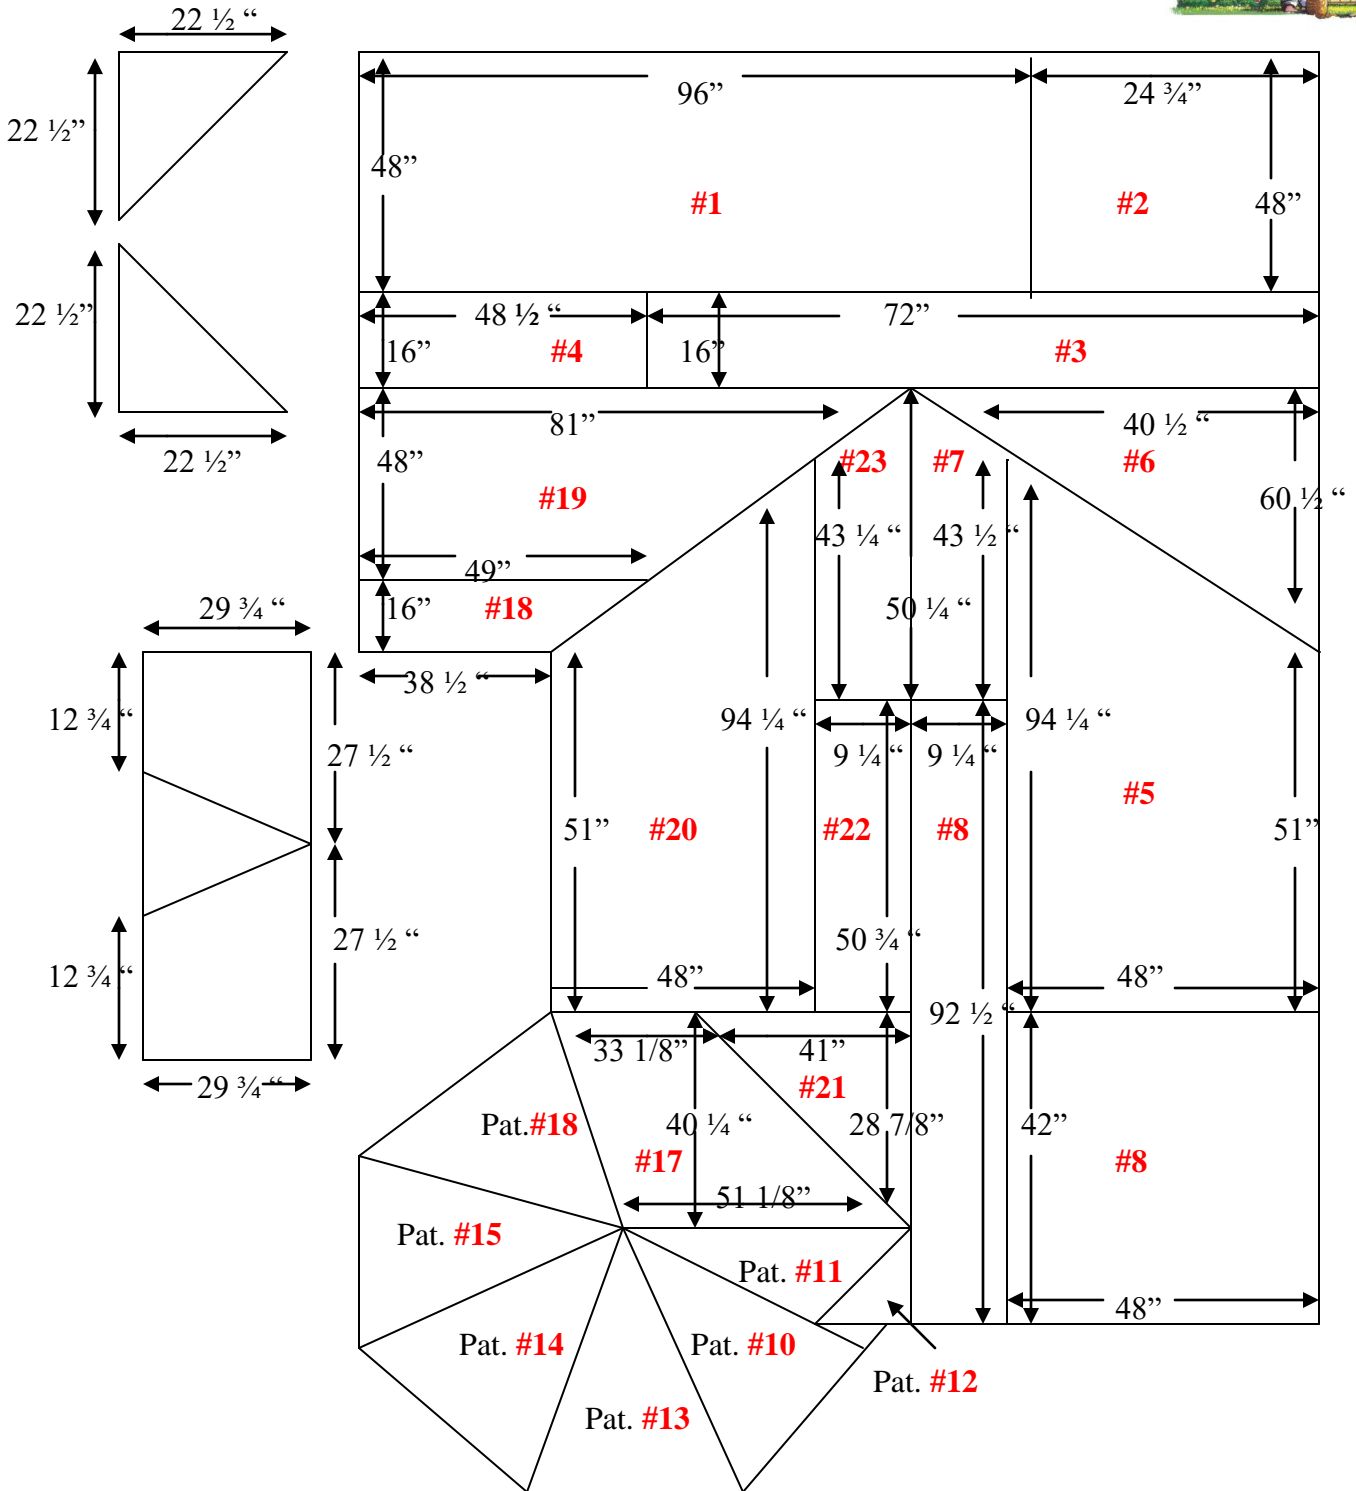

This is The Layout For The 10x18 Sara's Mansion Floor Kit.
The floor panels need to be tight against each other when complete.

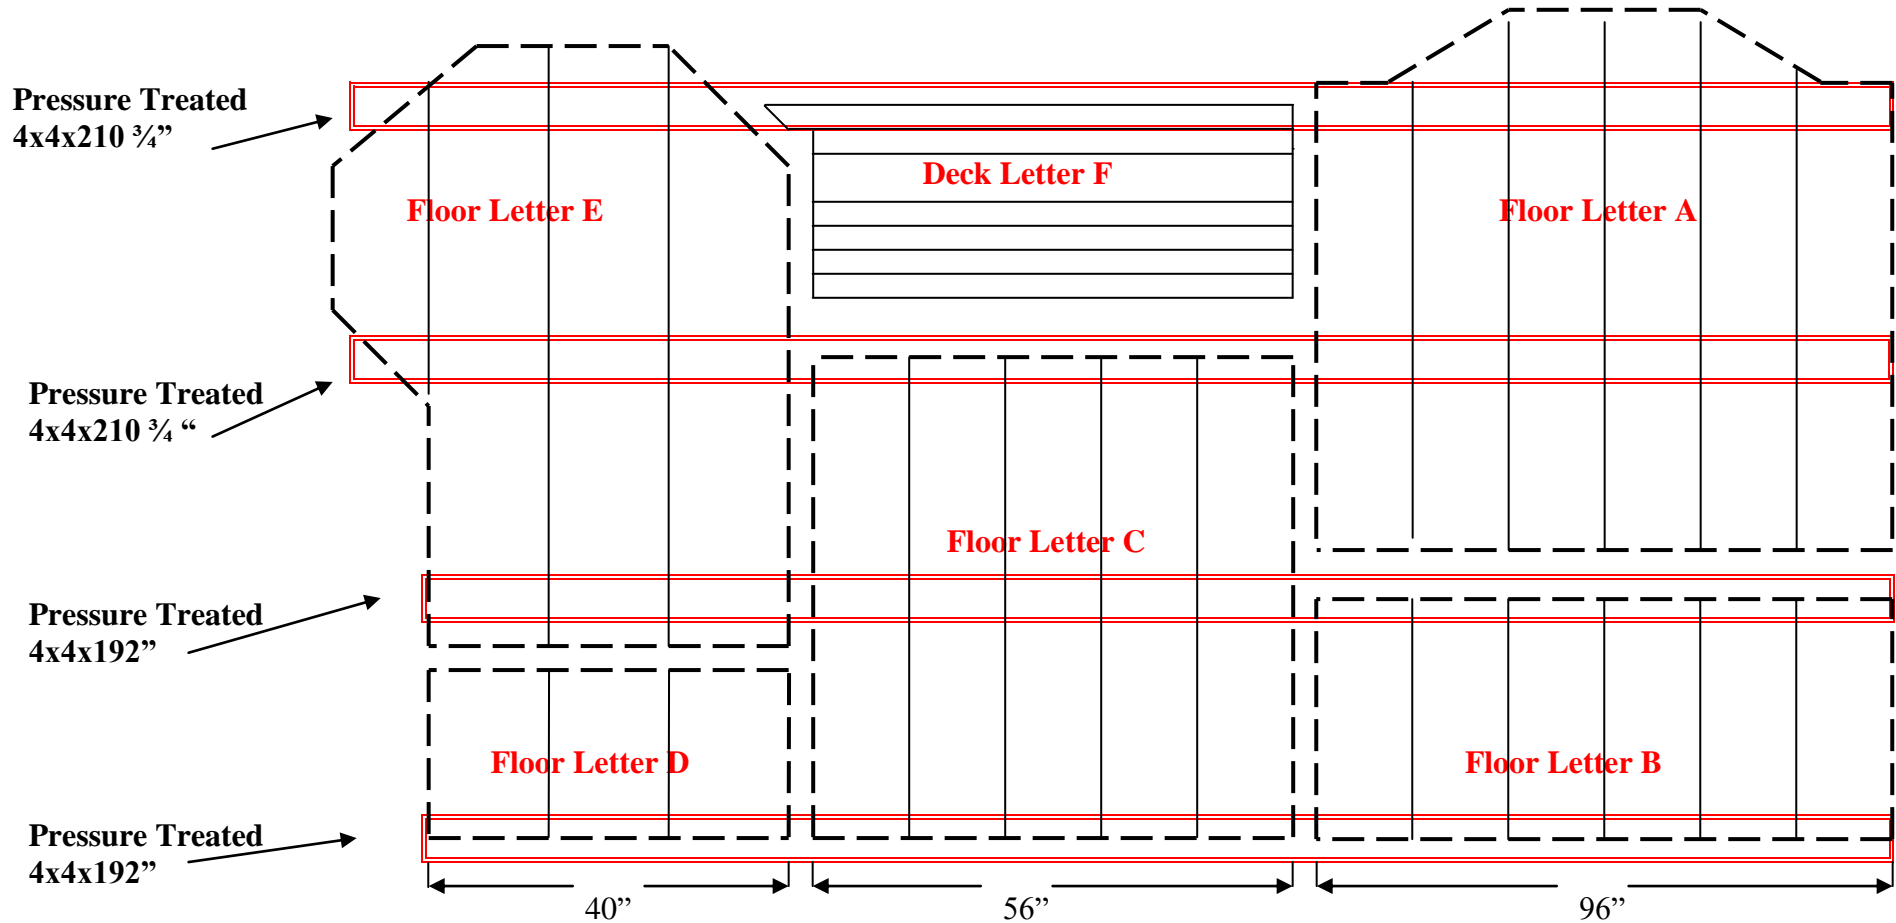

10x18 Sara's Mansion Wall Layout

