



8x16 Sara's Mansion Floor and Wall Layout

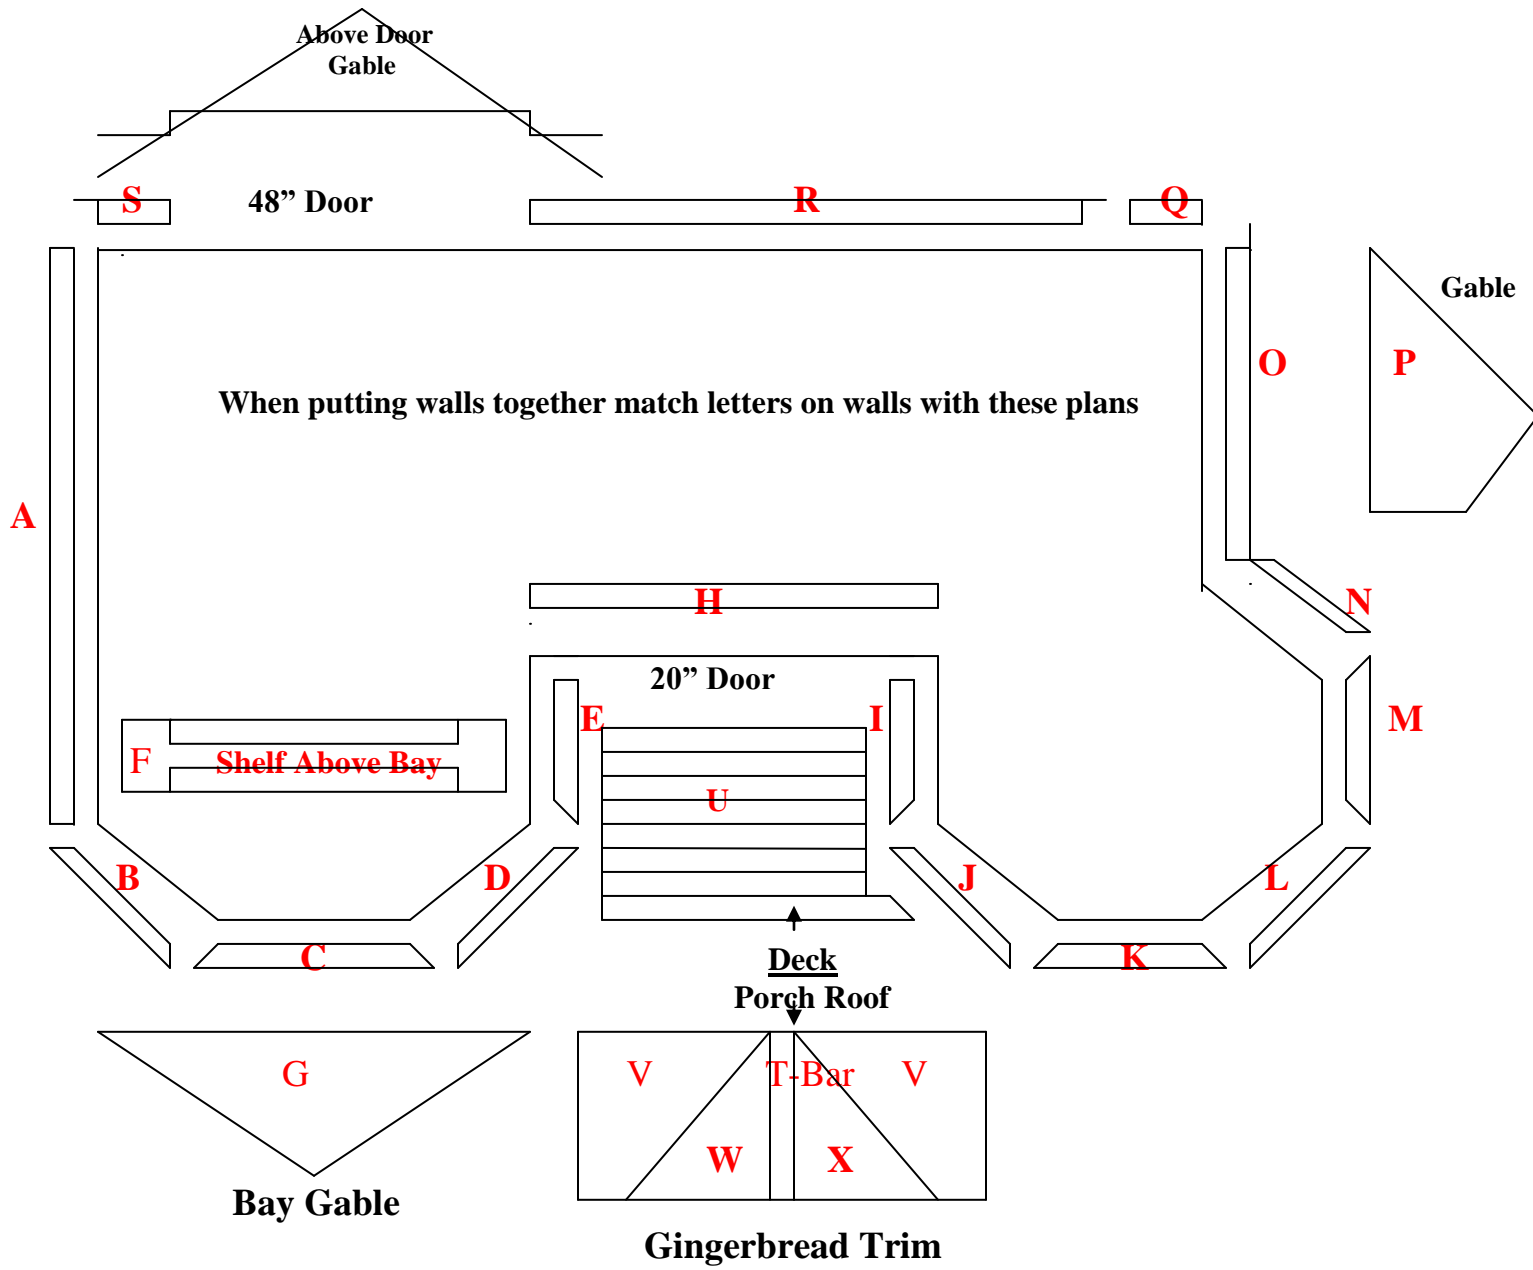

8x16 Sara's Mansion Floor Kit

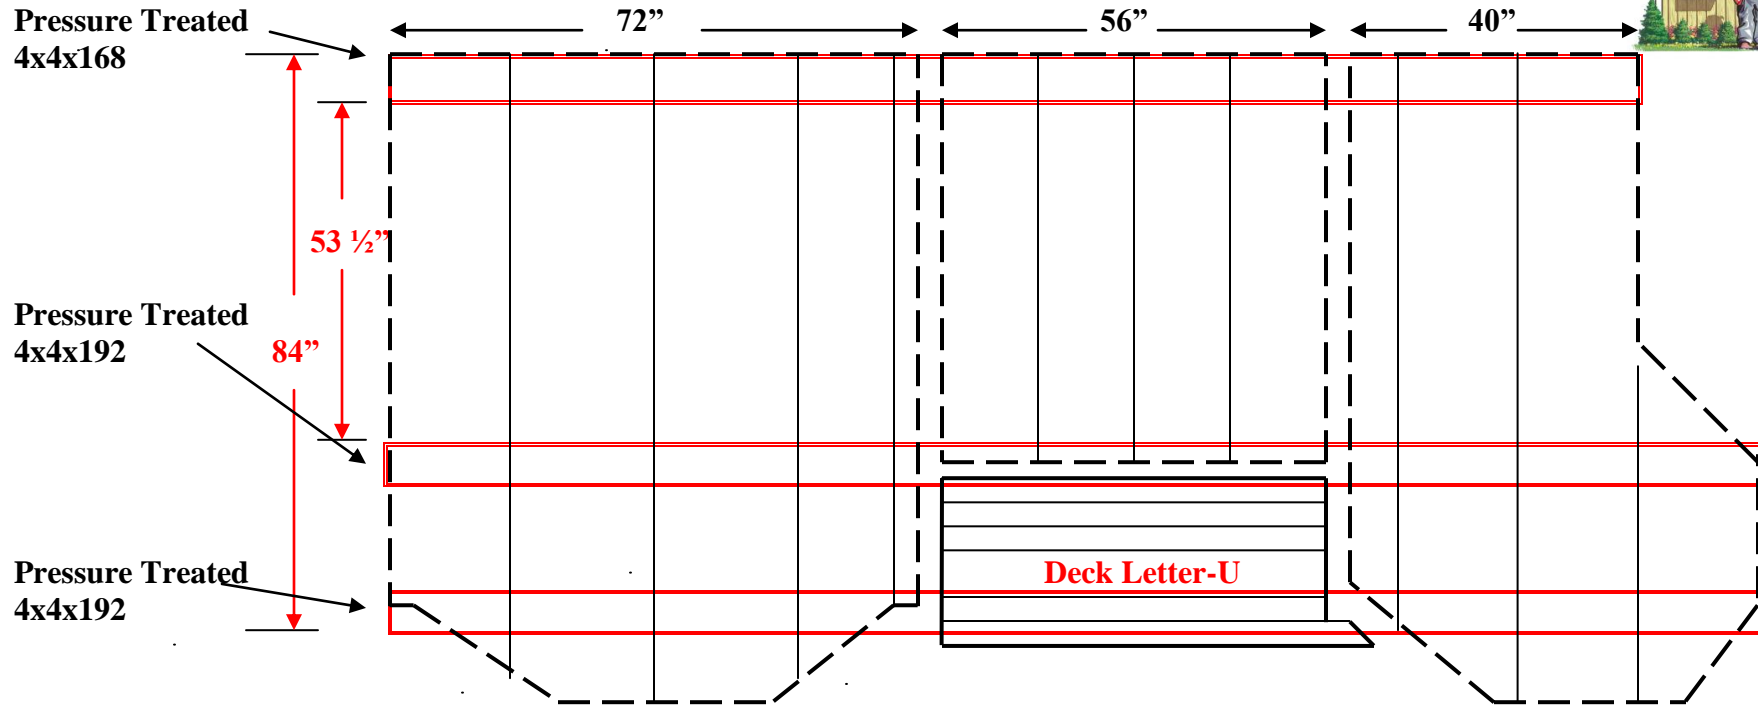

**This is The Layout For The 8x16 Sara's Mansion Floor Kit
The floor panels need to be tight against each other when complete.**

Little Cottage Co. Copyright 2007

8x16 Sara's Mansion Roof Layout

